

TO BE PROVIDED BY OTHERS (Observation of all Standards, guidelines acc. to each specific country)


Clear access route into the building 3.5 x 3.5 m
access route must be obstruction free

Ⓢ Power supply up to controller box by others

Ⓢ Lifting points by others


Ⓢ Oil separator, water outlet to be provided by others

A railing reaching right to the escalator balustrades must be mounted according to EN 115-1:2008 A2.7. This railing must be designed to prevent people from falling down the balustrades when they let themselves being dragged by the handrail. The entry to the escalator handrail must be prevented. Barrier plates do not perform the function of a protective railing! See detail cross section!

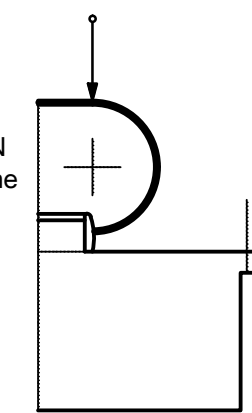

© (THYSSENKRUPP FAHRTREPPEN GMBH 2016)

ThyssenKrupp Fahrtreppen

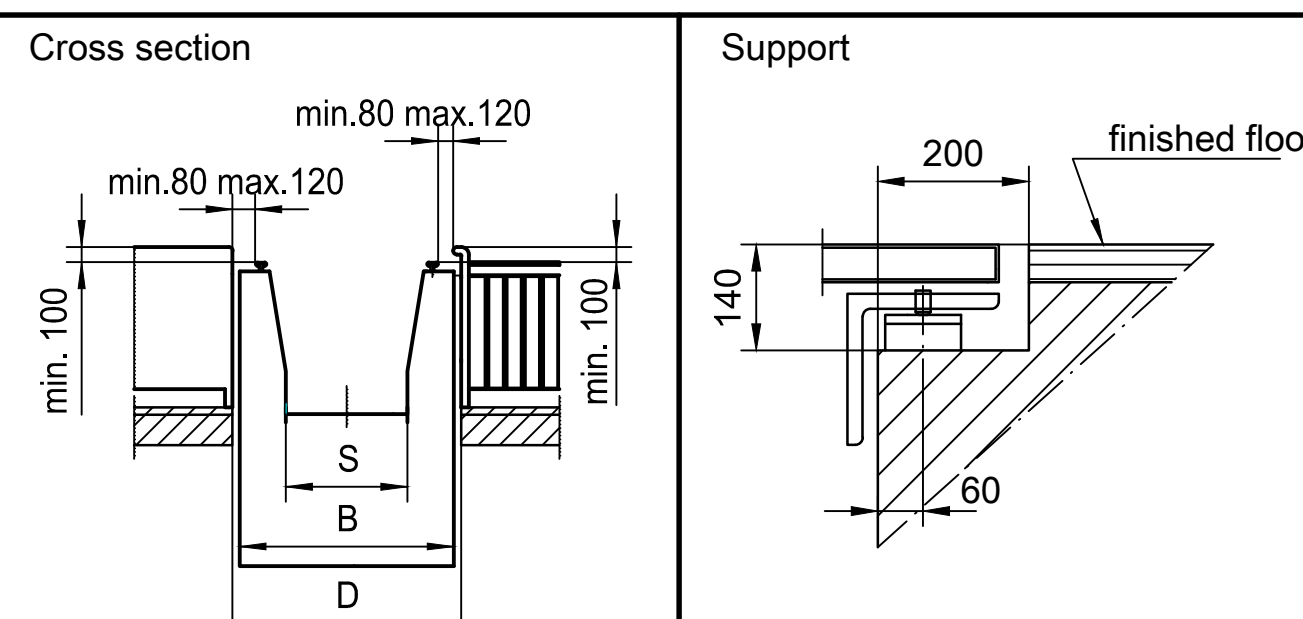

Tolerance which have to be kept by others

| to | 4m | 10m | 25m | 50m | 100m |
|----|-----|------|------|------|------|
| | ± 5 | ± 10 | ± 15 | ± 20 | ± 30 |

| 1 | 2 | 3 | 4 | 5 | 6 | 7 | 8 | 9 | 10 |
|---------------|---|---|---|---|---|---|---|---|----|
| Modifications | | | | | | | | | |
| | | | | | | | | | |
| | | | | | | | | | |
victoria 4 EK - 800mm 27,3°

| Drawn | Date | Name |
|------------|------|-------|
| 15.08.2016 | | Widow |

escalator (metal, outdoor) 3 horizontal steps,
radii 1050mm/1500mm, max. lenght 15m

Installation of an escalator

E12060550-00

Scale 1:50 1:10

